



CONCRETE ROOF TILES AS SELECTED
 ROOF PITCH 22.5 DEG
 600mm EAVES OVERHANG FROM BRICKWORK
 WHERE INDICATED OR AS SHOWN

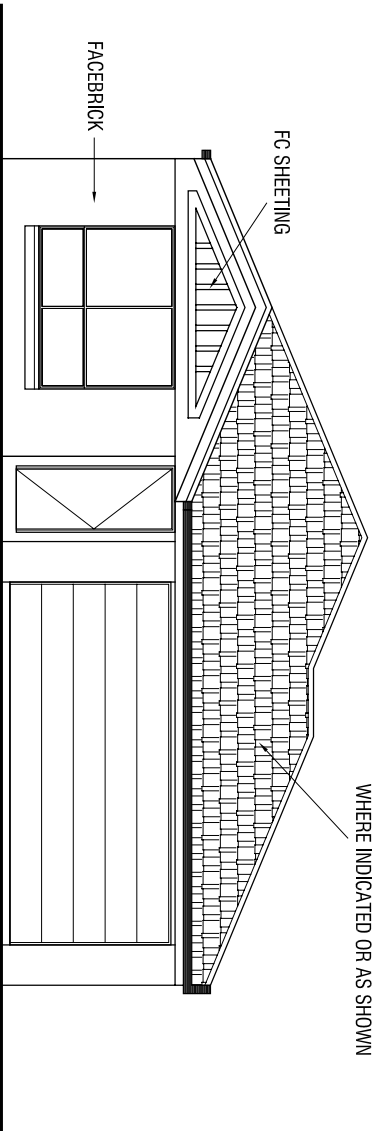


Elevation A

FC SHEETING
 FC SHEETING
 FC SHEETING

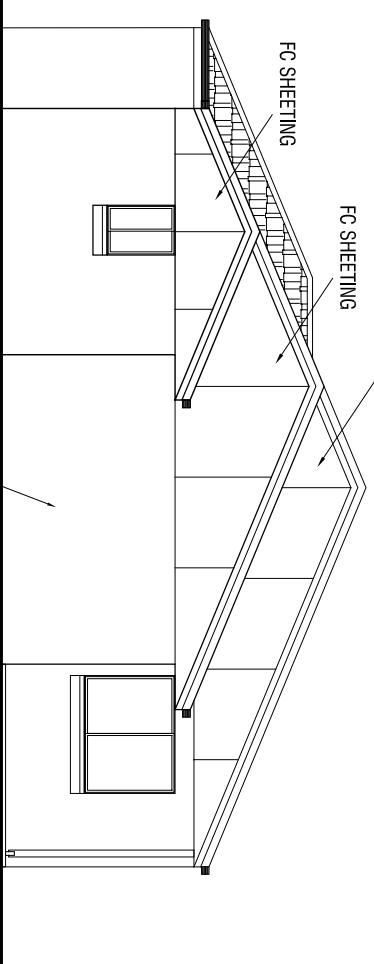


Elevation C

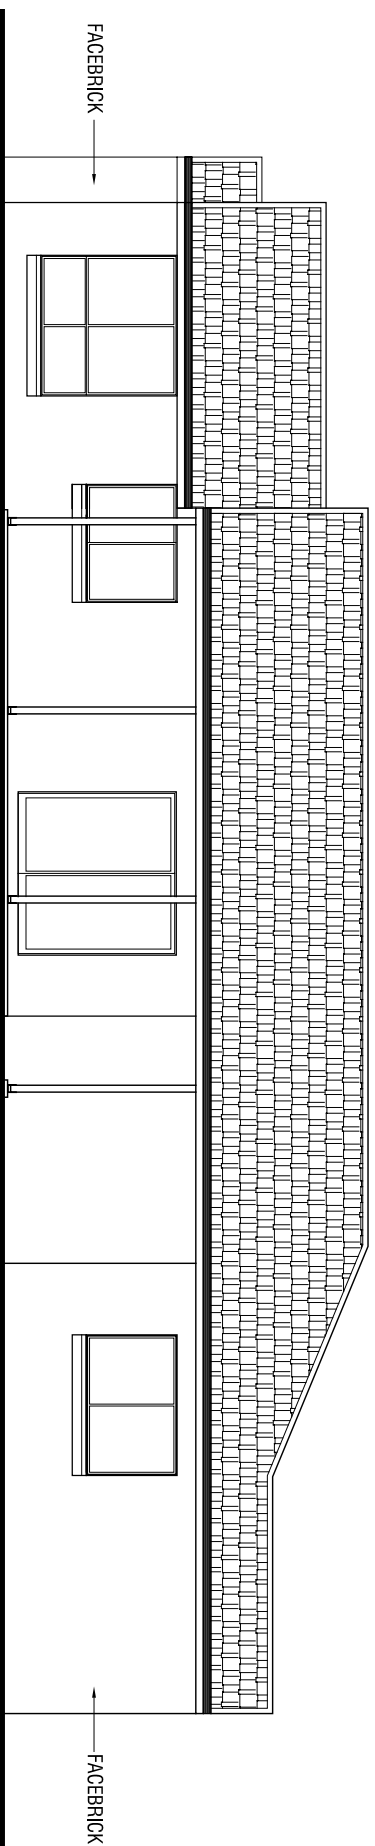

Elevation D

CONCRETE ROOF TILES AS SELECTED
 ROOF PITCH 22.5 DEG
 600mm EAVES OVERHANG FROM BRICKWORK
 WHERE INDICATED OR AS SHOWN

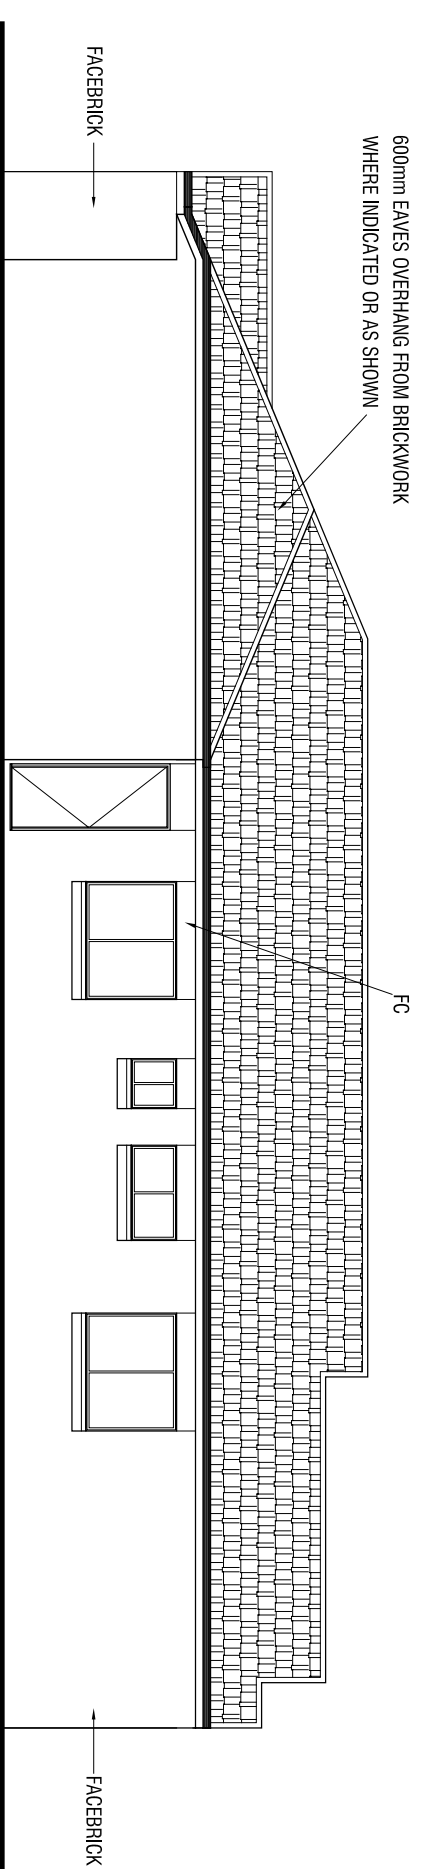

Elevation B

NOTE

These are the plans that are referred to in the contract. The Builder reserves the right to change the plan design or mirror reverse the plan due to Council Requirements.

Customers

Signature:.....

Date:.....

NOTE:

© COPYRIGHT on the contents of these drawings.
 NO UNAUTHORISED COPYING.
 -DO NOT SCALE FROM DRAWINGS.
 -CHECK ALL DIMENSIONS ON SITE.
 -REFER ANY DISCREPANCIES TO DESIGNER.



Crown
Financial
Group Pty Ltd

Builder:

Sheppard Homes

Wind Category: **N2**

Scale: 1:100

Date:

Designer: JdC Designs & Planning

Local Authority:

Client:

ALYSSUM R

Address:

Job No:

Sheet: **3 of 7**

Issue:

Rev. date:

Title:

Front elevation